

bulthaup

Kitchen Distributors, Inc
1038 Bannock Street
Denver, CO 80204

tel. 303.777.5409
fax 303.777.5412
email: bulthaup@kitchendistributors.com

Drawing Scale: 1/2" = 1'-0"

Date issued for
Preliminary review: October 14, 2025

Date issued for
Final pricing:
Date issued for
Construction/Installation:

Range b3
cabinets
wall panel
worktop
recess channel
plinth

DO NOT SCALE
Client must check and confirm all
dimensions and details before ordering.
Prefer figured to scaled dimensions.
This drawing is given without responsibility
on the part of Kitchen Distributors Inc or its employees.

CLIENT approved / accepted:

By: _____

ALL IDEAS, DESIGNS AND PLANS INDICATED OR REPRESENTED
BY THIS DRAWING ARE OWNED BY AND THE PROPERTY OF
KITCHEN DISTRIBUTORS INC. ALL RIGHTS RESERVED.
COPYRIGHT 2011.

DESIGNER: JM & WL



DRAWN BY: JM & WL

CHECKED BY:


bulthaup Aspen / Basalt

K1


sheet

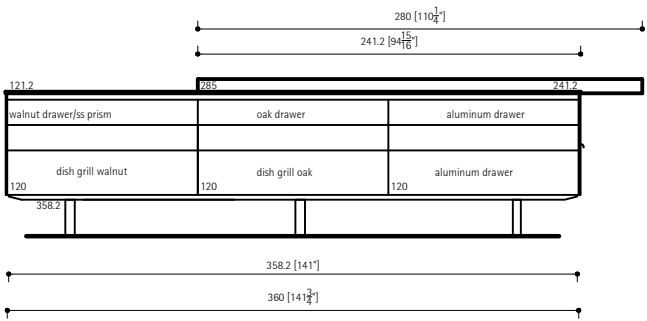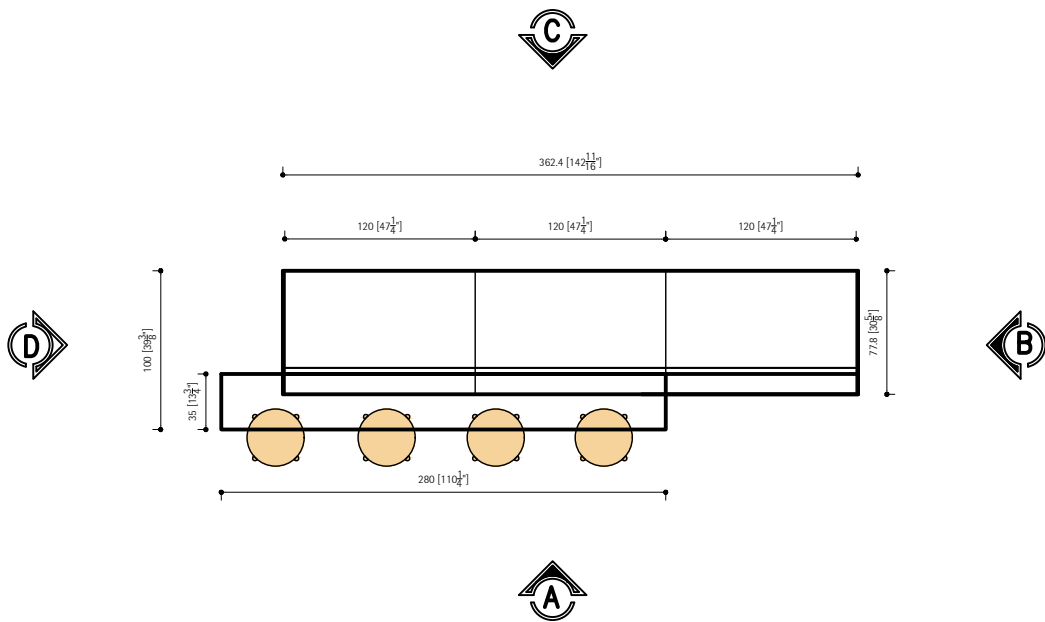


ELEVATION A

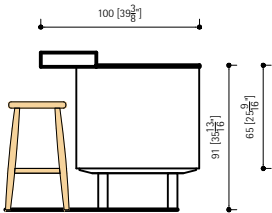

ELEVATION B

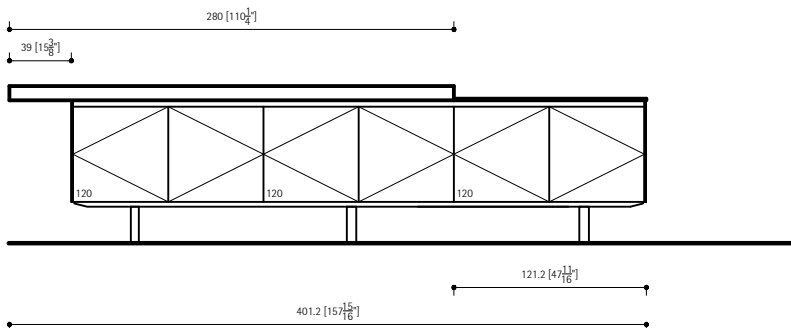

ELEVATION C

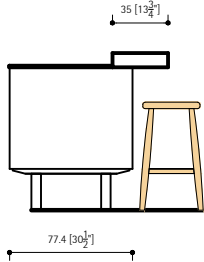

ELEVATION D